


平面図

-121.60 +42.34

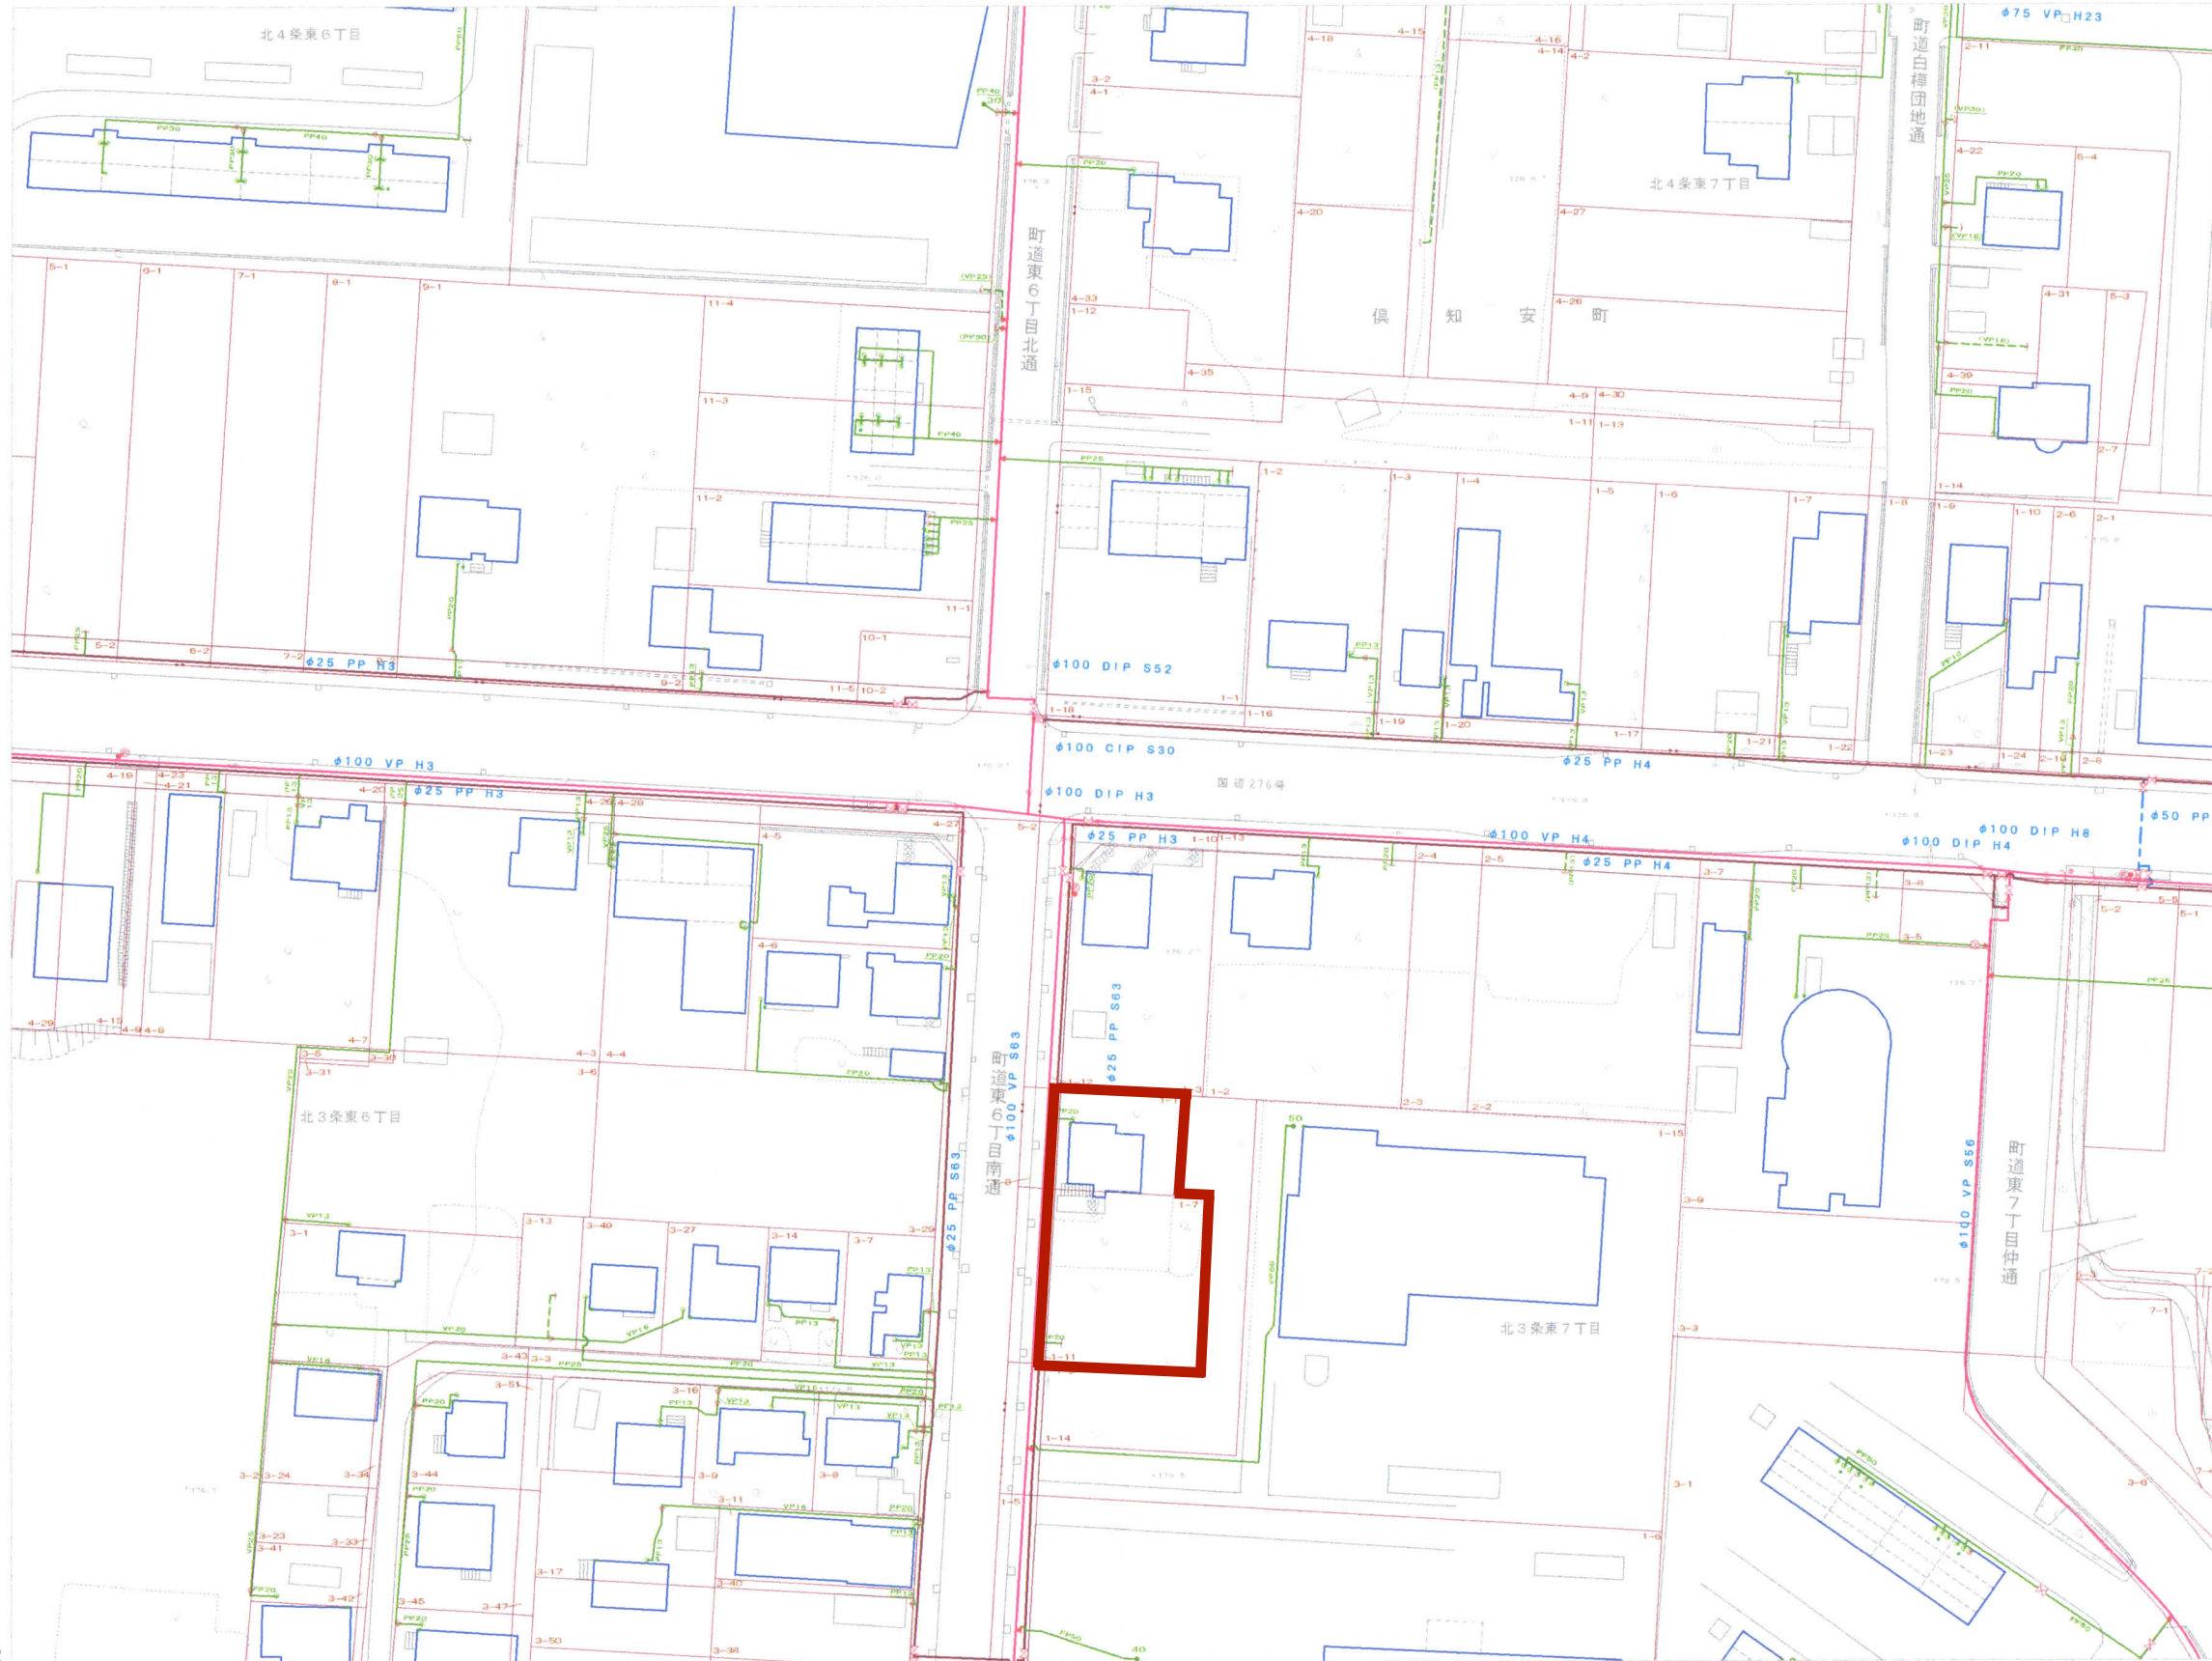

-121.82 +42.04

1/1000

